
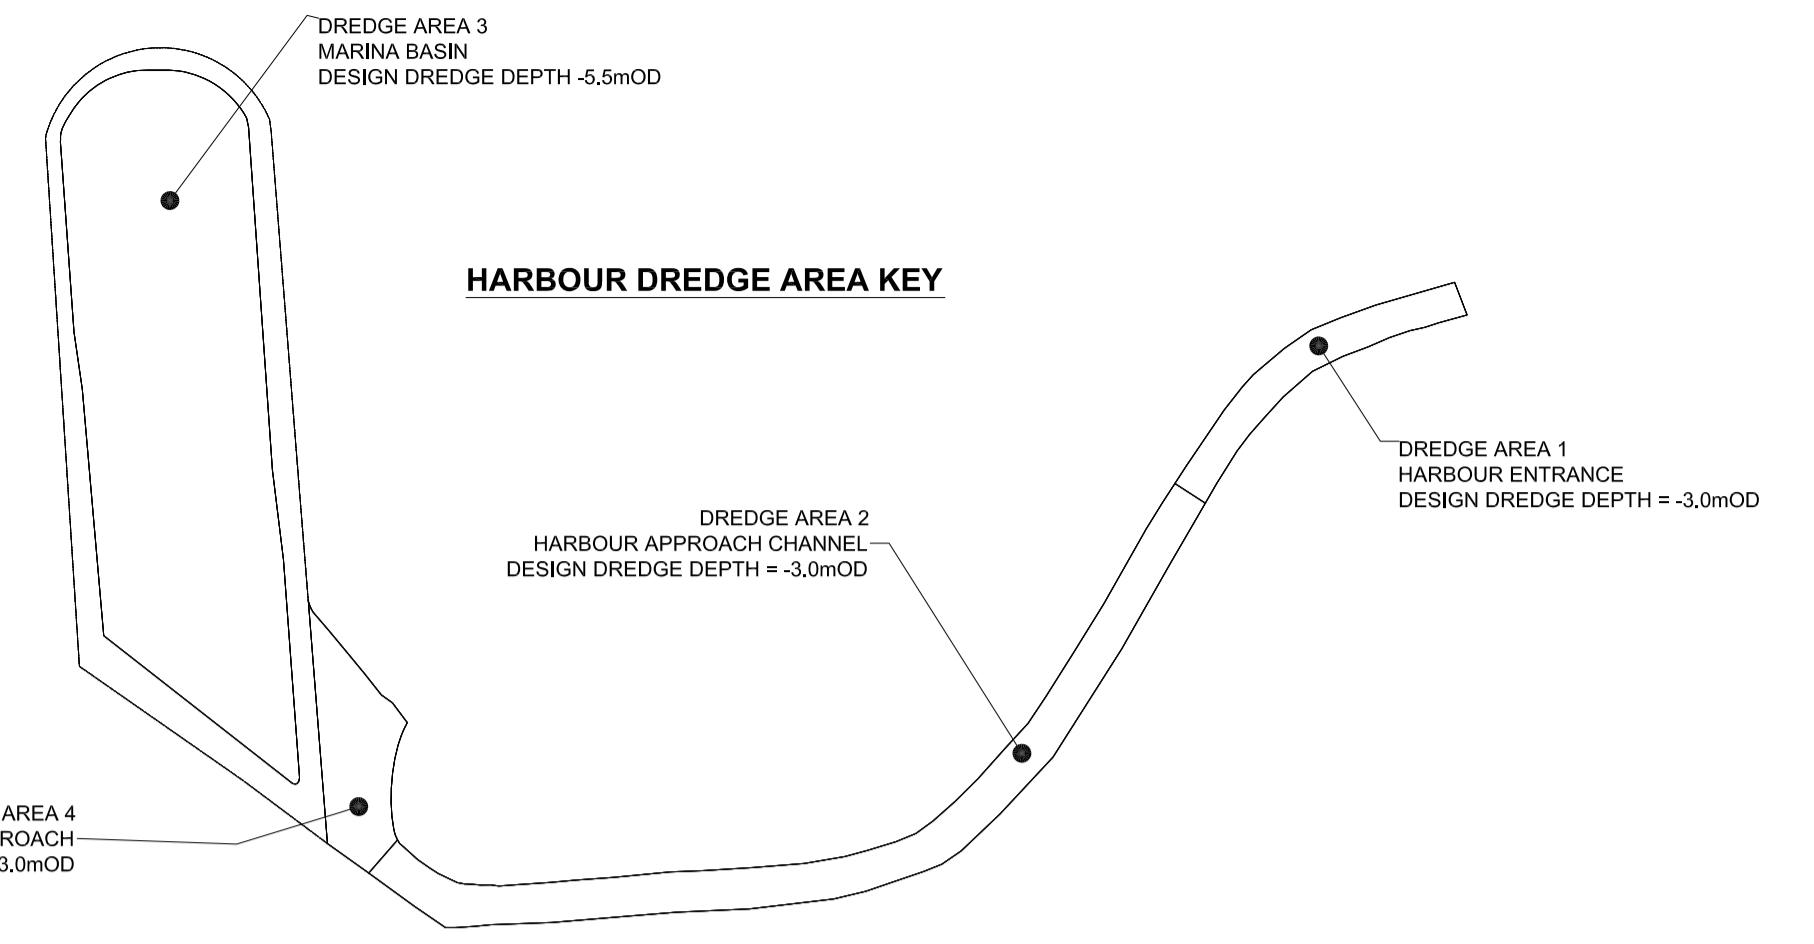


KEY
ALL NEGATIVE DEPTHS ARE ABOVE ORDNANCE DATUM

- 3.0M AND ABOVE
- 3.0M TO -2.0M
- 2.0M TO -1.0M
- 1.0M TO 0.0M
- 0M TO 1.0M
- 1.0M TO 2.0M
- 2.0M TO 3.0M
- 3.0M TO 4.0M
- 4.0M TO 5.0M
- 5.0M TO 6.0M
- 6.0M TO 7.0M

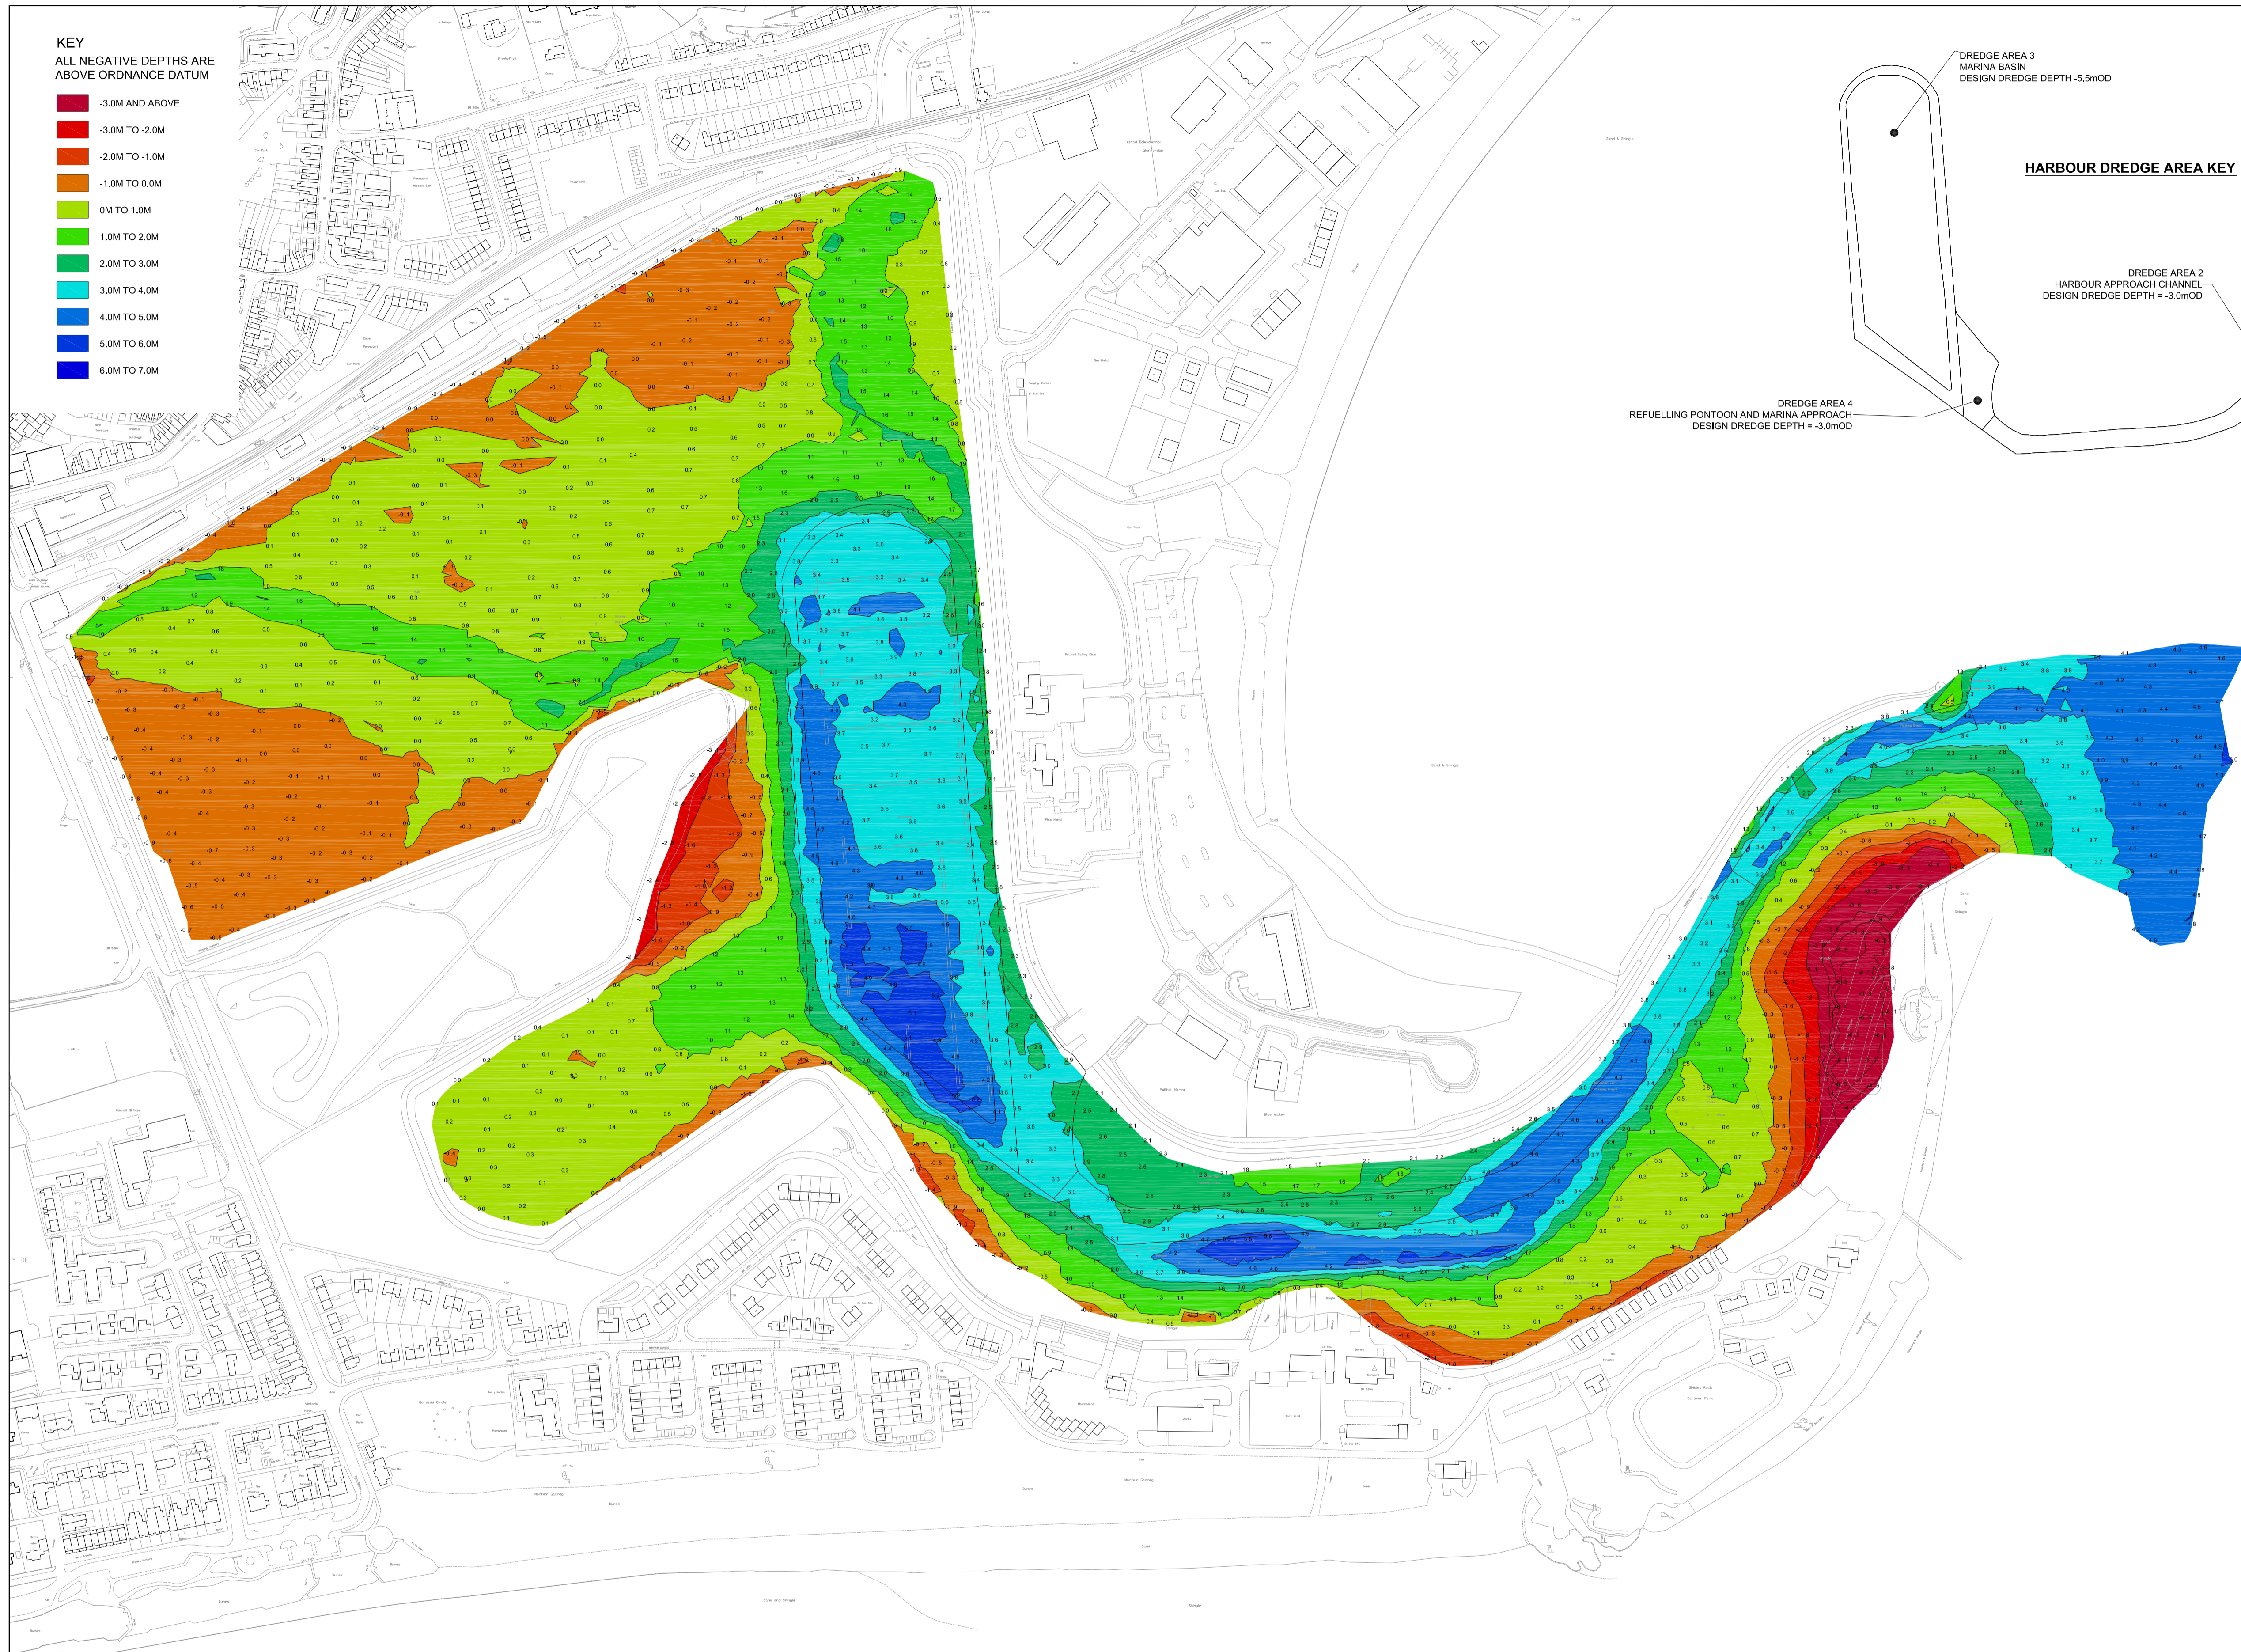

Note:

PWLLHELI HARBOUR ENTRANCE HYDROGRAPHIC SURVEY
18th-19th SEPTEMBER 2012
 SCALE 1:2500

CLIENT:
CYFADRAN YR AMGYLCHEDD - YMGYNGHORIAETH GWYNEDD
 ENVIRONMENT DIRECTORATE - GWYNEDD CONSULTANCY
 UNED AMDDIFFYN YR ARFORDIR
 COAST PROTECTION UNIT
 Huw Williams
 Pennaeth Gwasanaeth
 Ymgynghoriaeth Gwynedd
 Head of Service
 Gwynedd Consultancy

ISSUED TO CLIENT

CIVIL ENGINEERING SOLUTIONS LTD
 Civil Engineering Services & Project Management
 M.A.Roberts B.Eng C.Eng M.I.C.E.
 Victoria Buildings, Unicorn Lane, Dolgellau
 Gwynedd LL40 1LN
 Tel: 01341421 911 Fax: 01341 423 311
 Email: Info@ces.eu.com

SCHEME:
PWLLHELI HARBOUR ENTRANCE HYDROGRAPHIC SURVEY - September 2012

DRAWING TITLE:
HYDROGRAPHIC SURVEY

DRAWN BY:	M.A.ROBERTS	DATE DRAWN:	28/09/2012
CHECKED BY:		DATE CHECKED:	
Sheet	of	SCALES:	AS SHOWN

Drawing No. **CES/A1/289/01** REV .